



**DCV Industries**



**Prefabricated Building Solutions**

# DCV Industries

DCV Industries being one of the largest manufacturers, in the UAE having manufacturing facility in ICAD, Musaffah, has a strong customer focus in terms of understanding customer business requirements that is translated into quality delivery. The satisfaction of customers, both external and internal, is the primary focus of our quality management activities.

DCV expertise includes and is not limited to Container conversions, Prefabricated Buildings, Building Access System, EOT Cranes, Parking Shades, Cradles, Weighing bridges, etc.

DCV Introduce "QUBE" for container and Prefabricated building solutions. Container Conversion concept getting very popular and fast-growing building concepts. The concept of container conversion is built up over the sustainability and environment friendly wherein the solution is quick and economical compared to traditional construction methodology. Due to the nature of container construction, it suits to the Middle East & African climatic conditions.

DCV Industries modify containers in the factory and can be shipped and installed to anywhere in the world which will reduce the overall timeframe and sustainable. Solution

can be retrofitted for the use of converting ISO containers to diversified usages such as

- Container Luxury offices with multilevel structures
- Container Kiosks and Exhibitions
- Luxury Houses/Resorts
- Staff Accommodations
- Site Offices
- Emergency clinic / hospital
- Emergency/ enquiry booths
- Security outlets
- Road show units
- Retail outlets
- F&B Outlets, etc.

We also do Container All-in-One Datacenters, Modular Datacenters and Container Telecom Shelters for various sizes for the IT Industry.

We can undertake works involving different kinds of metal fabrications including skids, parking, etc.

FAST DELIVERY SOLUTIONS

ENERGY EFFICIENT SOLUTIONS

ENVIRONMENTAL FRIENDLY SOLUTIONS

COST EFFECTIVE SOLUTIONS

MODULAR SOLUTIONS

SUSTAINABLE SOLUTIONS

RE-ALLOCATIVE SOLUTIONS

FAST DELIVERY SOLUTIONS

ENERGY EFFICIENT SOLUTIONS

ENVIRONMENTAL FRIENDLY SOLUTIONS



COST EFFECTIVE SOLUTIONS

RE-ALLOCATIVE SOLUTIONS

SUSTAINABLE SOLUTIONS

MODULAR SOLUTIONS

SMART SOLUTIONS



### 1. HOSPITALITY

- Resorts
- Villas
- Farmhouses



### 2. COMMERCIALS

- Offices
- Hospitals
- Retails



### 3. TEMPORARY STRUCTURES

- Staff Accommodations
- Site offices



### 4. Bus Shelters



### 5. Public Toilets

CUSTOMIZED SOLUTIONS

SUSTAINABLE SOLUTIONS



# 1. HOSPITALITY Resorts

ENERGY EFFICIENT SOLUTIONS

COST EFFECTIVE SOLUTIONS



ENVIRONMENTAL FRIENDLY SOLUTIONS

SMART SOLUTIONS

CUSTOMIZED SOLUTIONS




RE-ALLOCATIVE SOLUTIONS

## STUDIO UNIT FLOOR LAYOUT

SCALE 1:50 MTS

MODULAR SOLUTIONS

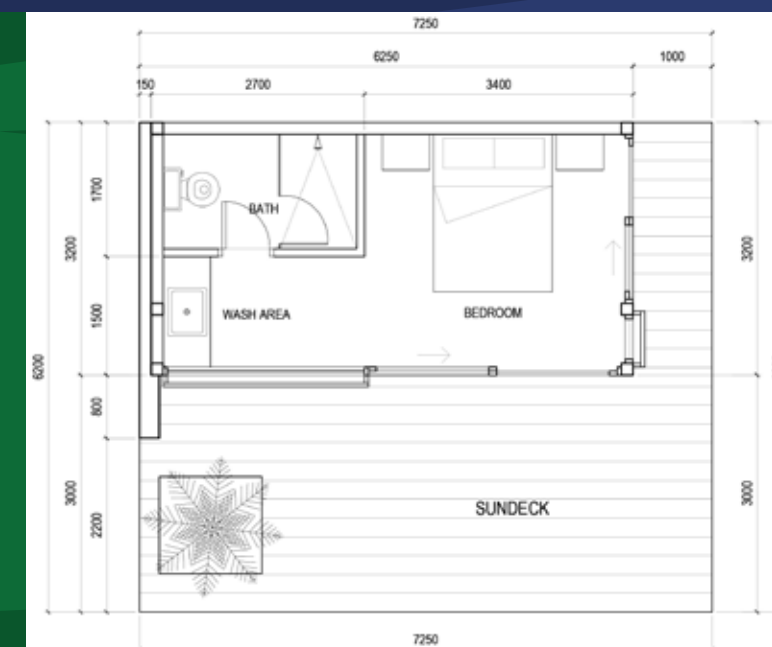



# 1. HOSPITALITY

## Resorts

COST EFFECTIVE SOLUTIONS

ENERGY EFFICIENT SOLUTIONS

ENVIRONMENTAL FRIENDLY SOLUTIONS

SMART SOLUTIONS

CUSTOMIZED SOLUTIONS




RE-ALLOCATIVE SOLUTIONS

SUSTAINABLE SOLUTIONS

MODULAR SOLUTIONS

# 1 - BEDROOM UNIT FLOOR LAYOUT

SCALE 1:50 MTS

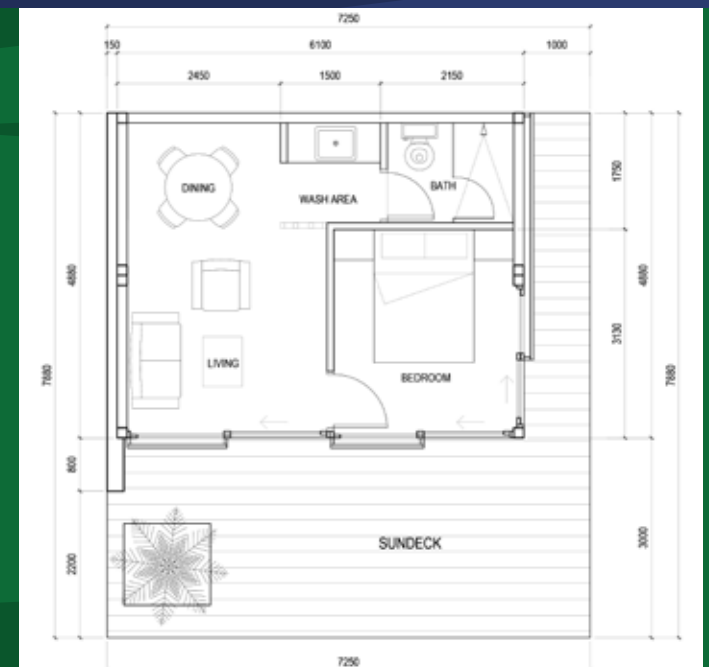



SMART SOLUTIONS COST EFFECTIVE SOLUTIONS

# 1. HOSPITALITY

Villas  
2 Bedroom – Single Storied Villa

FAST DELIVERY SOLUTIONS

ENERGY EFFICIENT SOLUTIONS

ENVIRONMENTAL FRIENDLY SOLUTIONS



CUSTOMIZED SOLUTIONS

RE-ALLOCATIVE SOLUTIONS

SUSTAINABLE SOLUTIONS

MODULAR SOLUTIONS

FAST DELIVERY SOLUTIONS



SUSTAINABLE SOLUTIONS

COST EFFECTIVE SOLUTIONS

# 1. HOSPITALITY

## Villas

### 3 Bedroom – Double Storied Villa

ENERGY EFFICIENT SOLUTIONS



ENVIRONMENTAL FRIENDLY SOLUTIONS

SMART SOLUTIONS

CUSTOMIZED SOLUTIONS



RE-ALLOCATIVE SOLUTIONS



MODULAR SOLUTIONS



# 1. HOSPITALITY

## Farmhouses

COST EFFECTIVE SOLUTIONS

SMART SOLUTIONS

ENVIRONMENTAL FRIENDLY SOLUTIONS

CUSTOMIZED SOLUTIONS

ENERGY EFFICIENT SOLUTIONS

RE-ALLOCATIVE SOLUTIONS

SUSTAINABLE SOLUTIONS

MODULAR SOLUTIONS



FAST DELIVERY SOLUTIONS





SUSTAINABLE SOLUTIONS


COST EFFECTIVE SOLUTIONS

# 2. COMMERCIALS

## Offices

ENERGY EFFICIENT SOLUTIONS

FAST DELIVERY SOLUTIONS

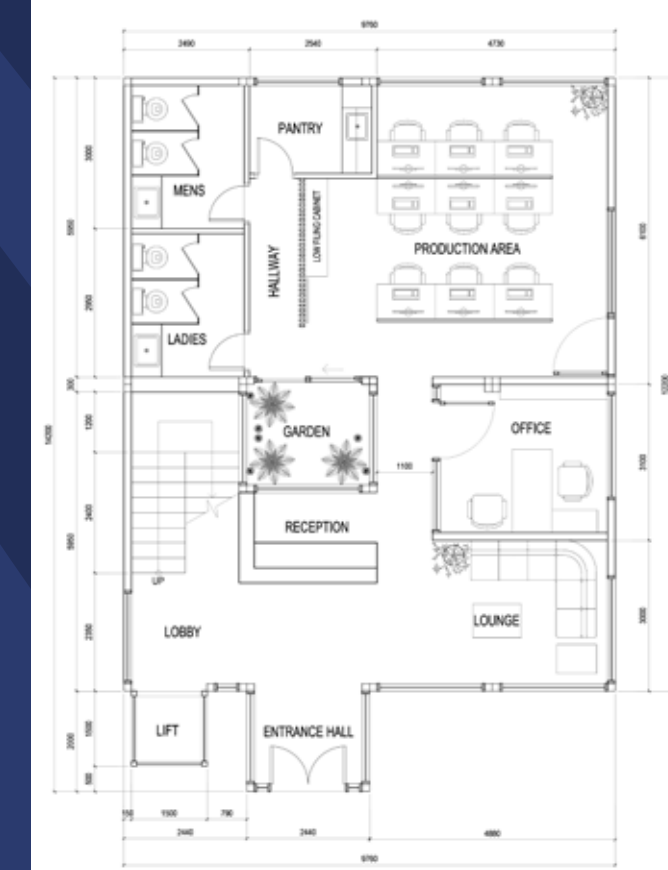

CUSTOMIZED SOLUTIONS

# GROUND FLOOR LAYOUT

SCALE 1:50 MTS

RE-ALLOCATIVE SOLUTIONS

SMART SOLUTIONS

ENVIRONMENTAL FRIENDLY SOLUTIONS

# FIRST FLOOR LAYOUT

SCALE 1:50 MTS

MODULAR SOLUTIONS



SUSTAINABLE SOLUTIONS

COST EFFECTIVE SOLUTIONS

SMART SOLUTIONS

CUSTOMIZED SOLUTIONS

FAST DELIVERY SOLUTIONS






# 2. COMMERCIALS

## Hospitals

ENERGY EFFICIENT SOLUTIONS

ENVIRONMENTAL FRIENDLY SOLUTIONS

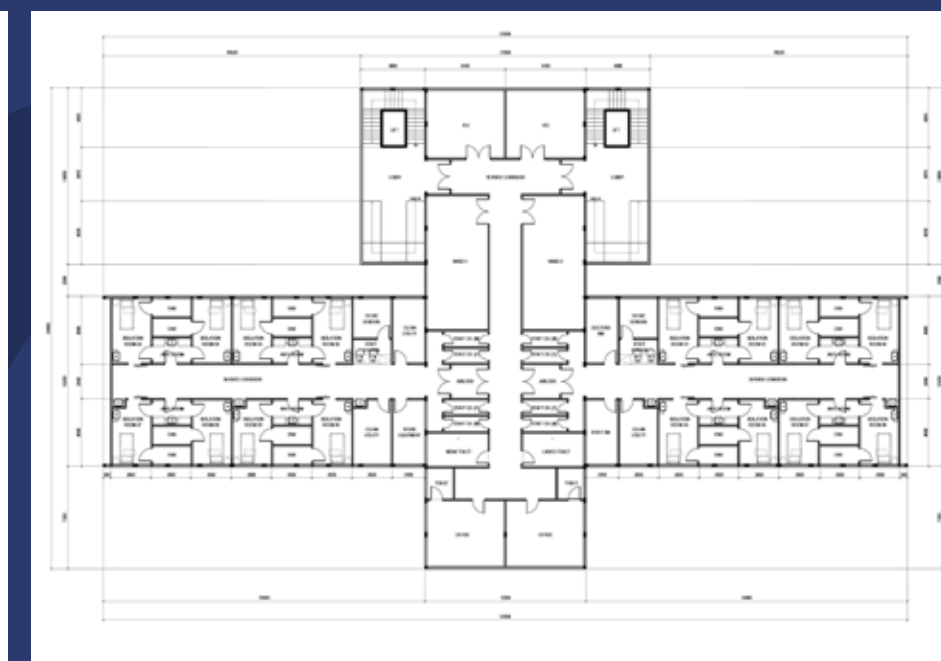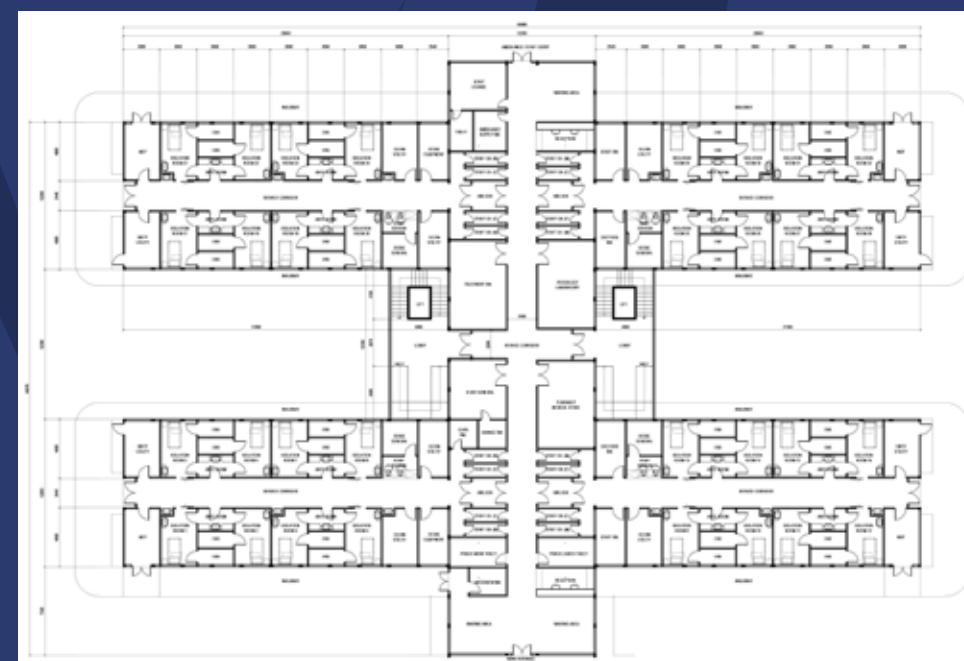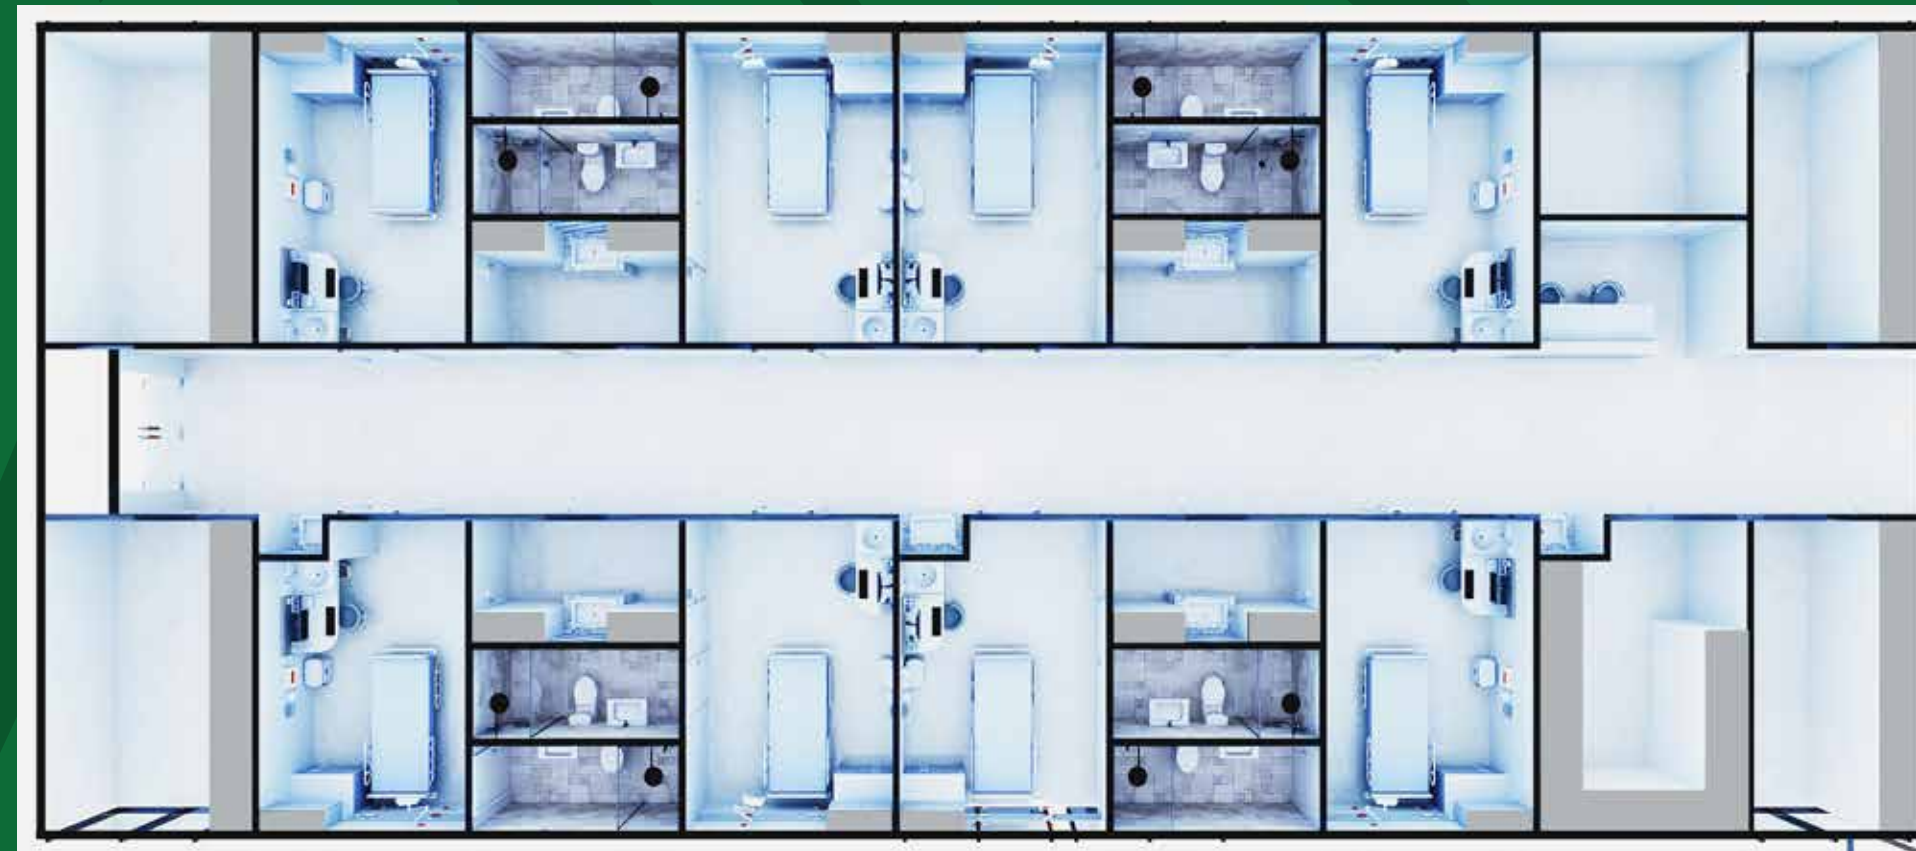

GROUND FLOOR LAYOUT  
SCALE 1:200 MTS

FIRST FLOOR LAYOUT  
SCALE 1:200 MTS

RE-ALLOCATIVE SOLUTIONS

MODULAR SOLUTIONS



# 2. COMMERCIALS

## Retails

COST EFFECTIVE SOLUTIONS

SUSTAINABLE SOLUTIONS


ENERGY EFFICIENT SOLUTIONS

ENVIRONMENTAL FRIENDLY SOLUTIONS

CUSTOMIZED SOLUTIONS


RE-ALLOCATIVE SOLUTIONS

FAST DELIVERY SOLUTIONS

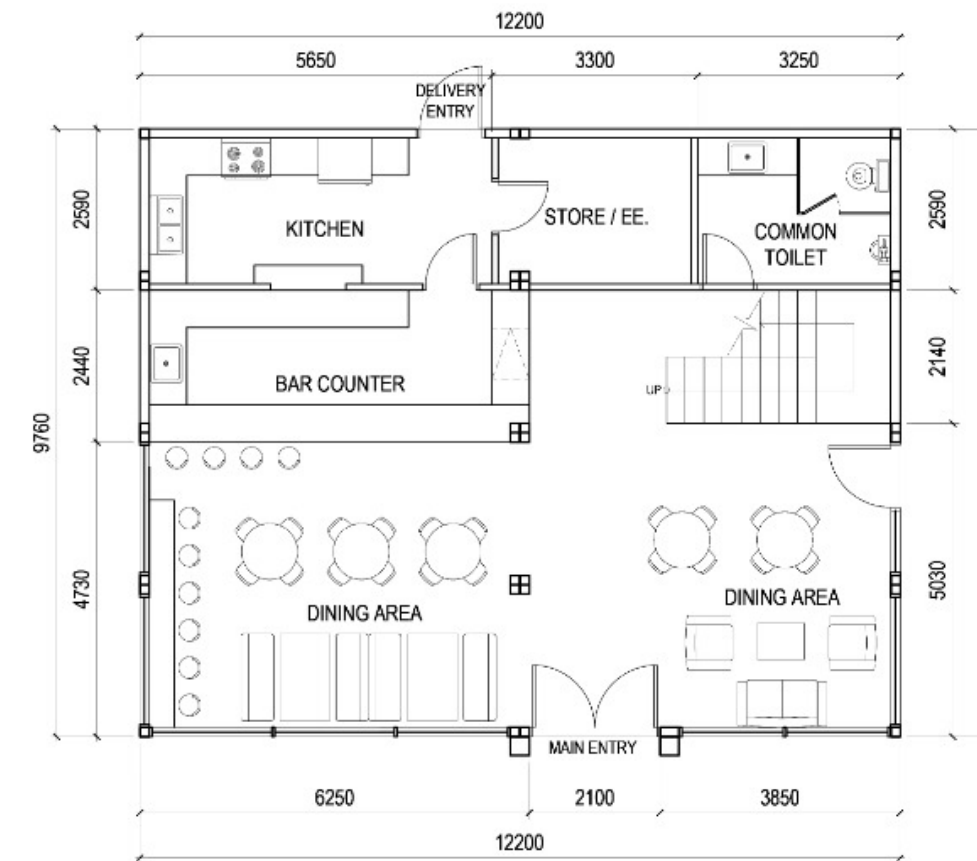

### GROUND FLOOR LAYOUT

SCALE 1:100 MTS

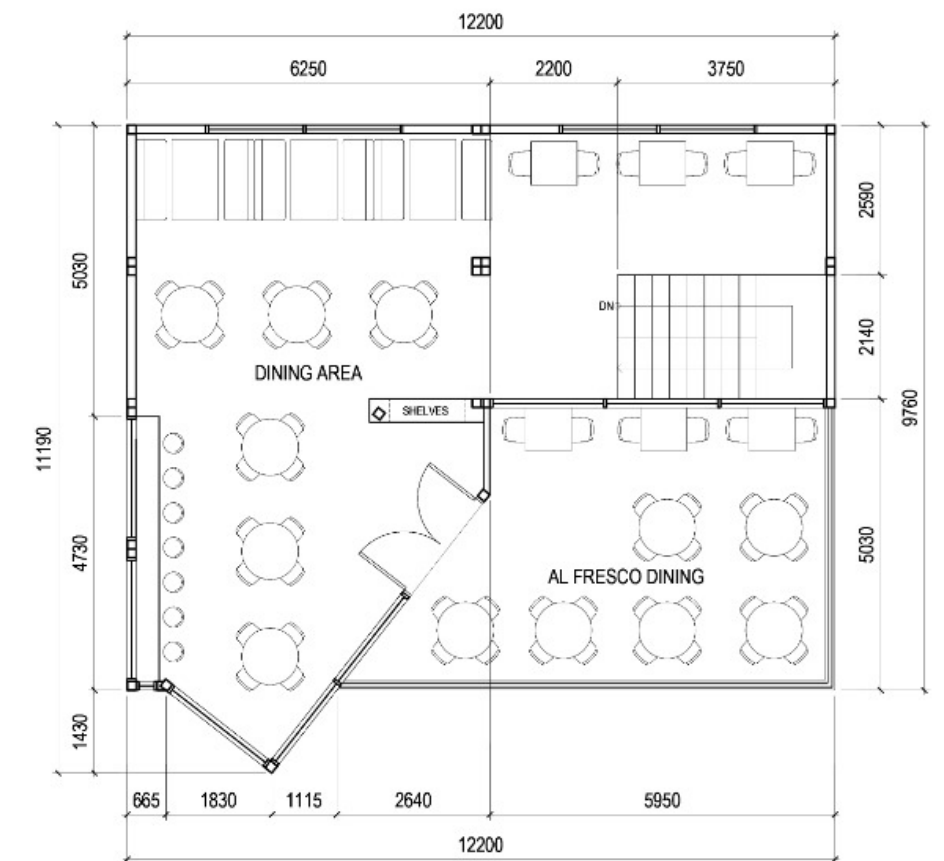

### FIRST FLOOR LAYOUT

SCALE 1:100 MTS

SMART SOLUTIONS

MODULAR SOLUTIONS

FAST DELIVERY SOLUTIONS

SUSTAINABLE SOLUTIONS



COST EFFECTIVE SOLUTIONS

# 2. COMMERCIALS


## Retails

ENERGY EFFICIENT SOLUTIONS


ENVIRONMENTAL FRIENDLY SOLUTIONS

RE-ALLOCATIVE SOLUTIONS

CUSTOMIZED SOLUTIONS

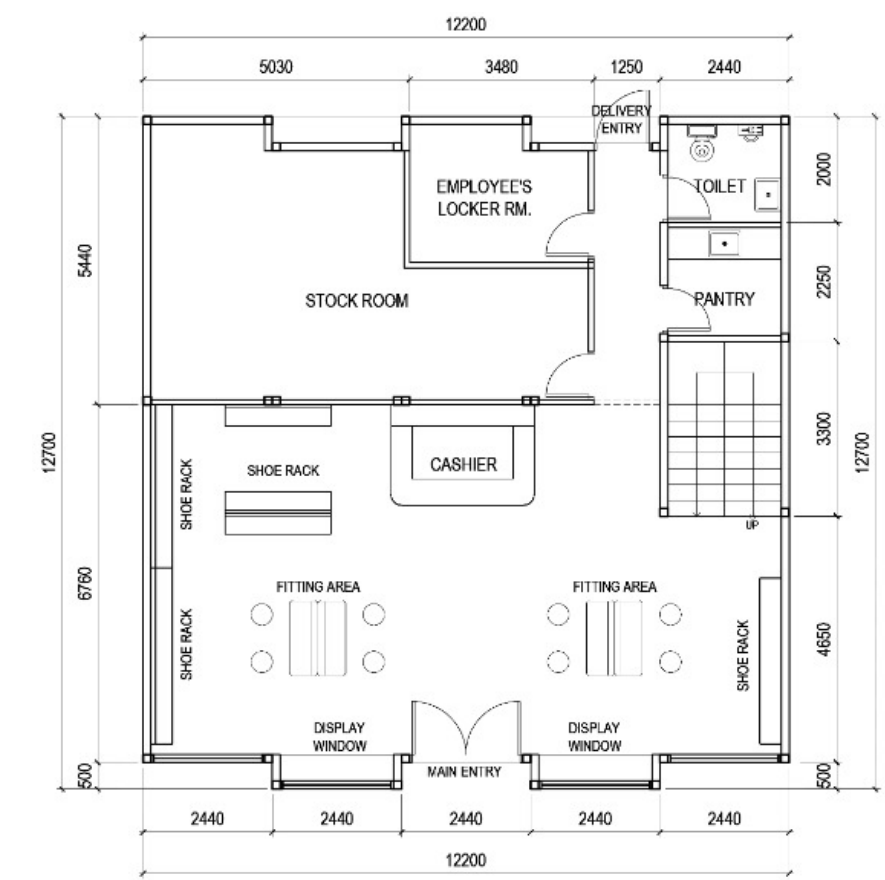

GROUND FLOOR LAYOUT  
SCALE 1:100 MTS

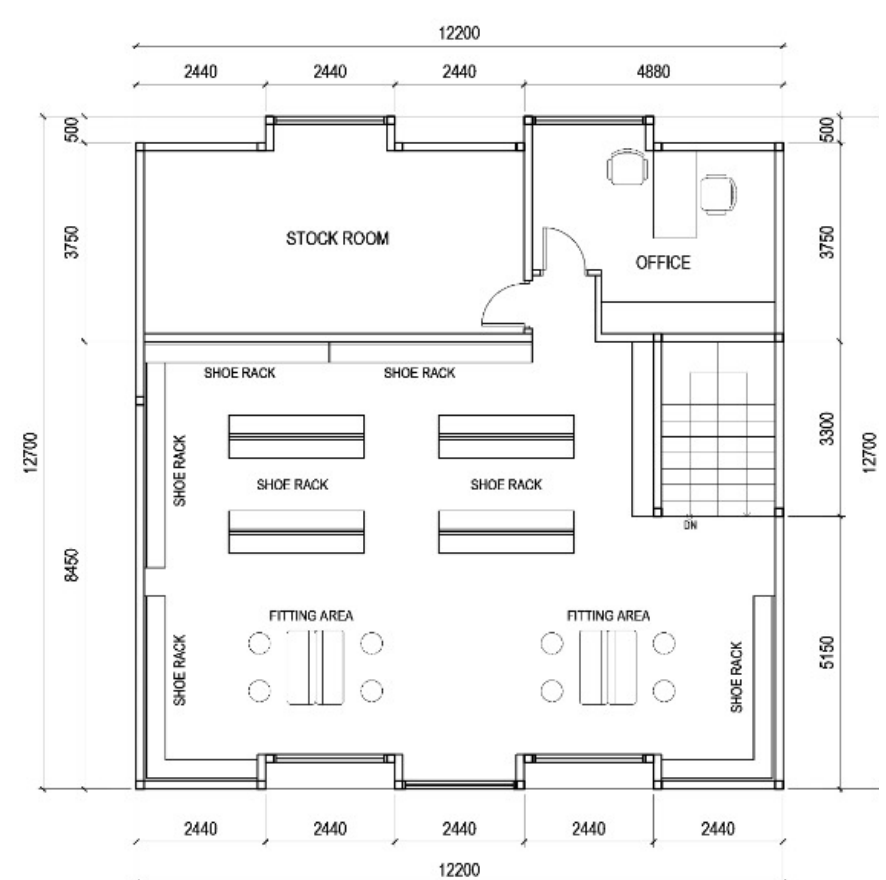

FIRST FLOOR LAYOUT  
SCALE 1:100 MTS

SMART SOLUTIONS

MODULAR SOLUTIONS



ENERGY EFFICIENT SOLUTIONS

# 3. TEMPORARY STRUCTURES

FAST DELIVERY SOLUTIONS


SUSTAINABLE SOLUTIONS



ENVIRONMENTAL FRIENDLY SOLUTIONS

SMART SOLUTIONS

CUSTOMIZED SOLUTIONS

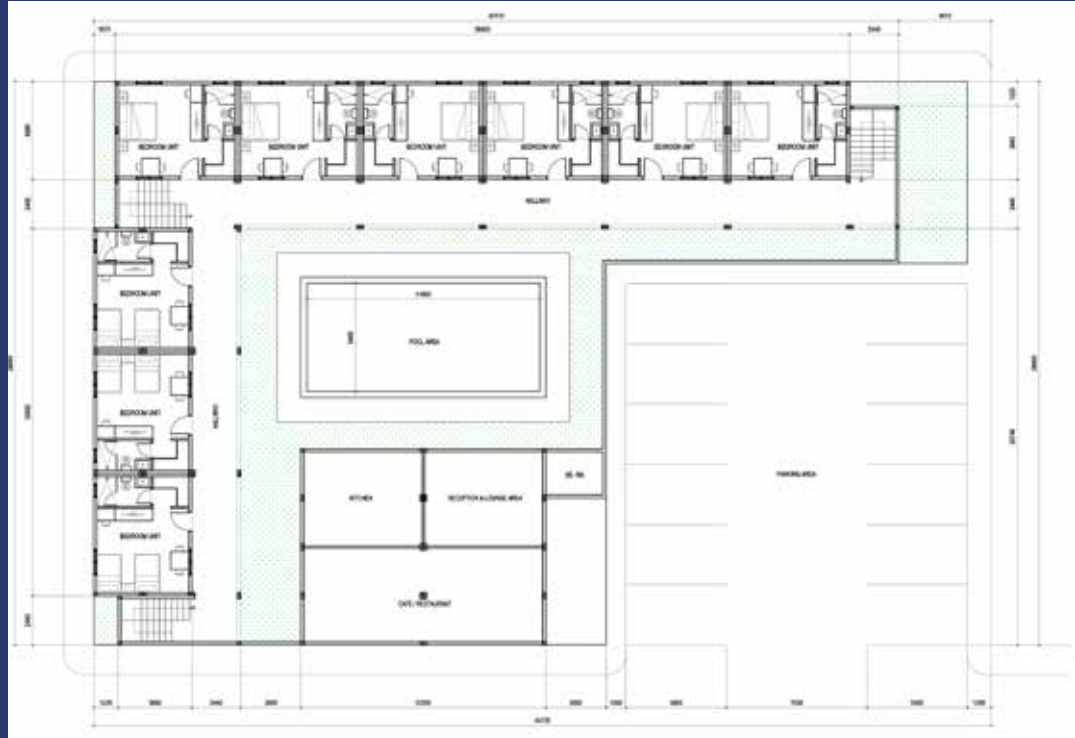


GROUND FLOOR LAYOUT  
SCALE 1:150 MTS

RE-ALLOCATIVE SOLUTIONS

COST EFFECTIVE SOLUTIONS

MODULAR SOLUTIONS



FIRST FLOOR LAYOUT  
SCALE 1:150 MTS

FAST DELIVERY SOLUTIONS



SUSTAINABLE SOLUTIONS

# 4. BUS SHELTERS


COST EFFECTIVE SOLUTIONS

ENERGY EFFICIENT SOLUTIONS

ENVIRONMENTAL FRIENDLY SOLUTIONS

SMART SOLUTIONS

CUSTOMIZED SOLUTIONS

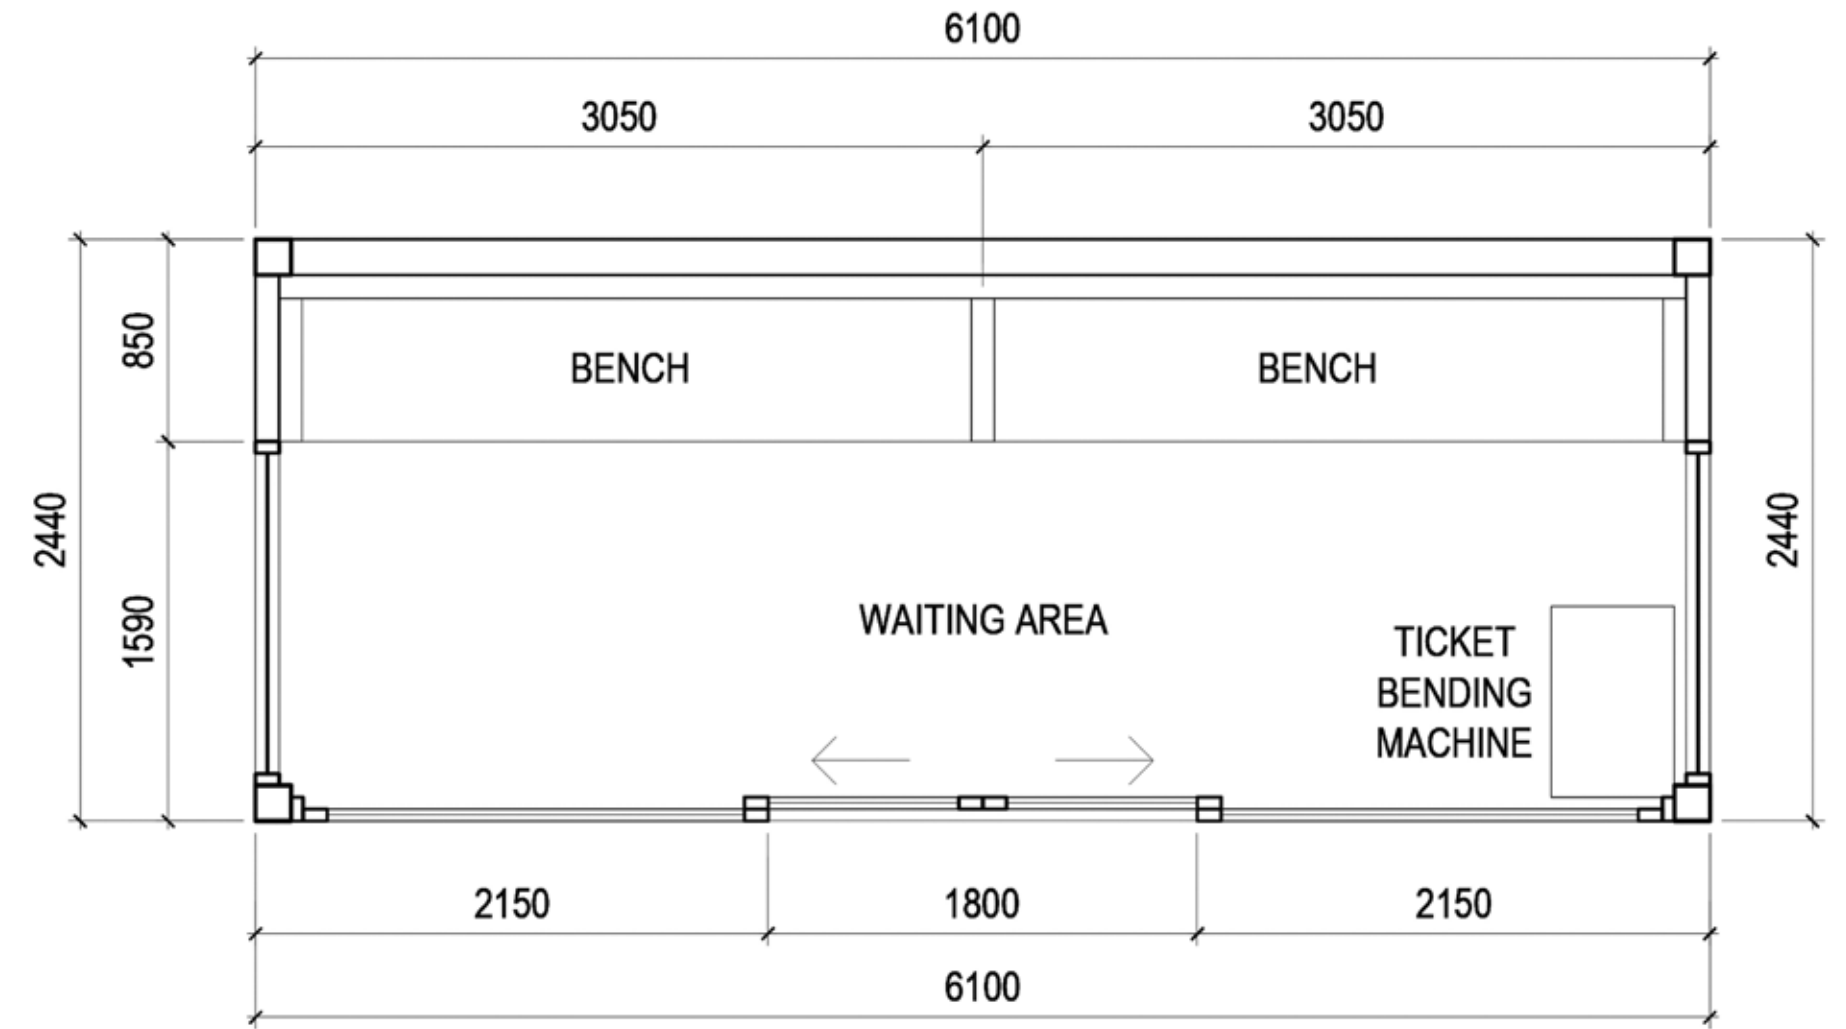

## FLOOR LAYOUT SCALE 1:50 MTS

RE-ALLOCATIVE SOLUTIONS

MODULAR SOLUTIONS



# 4. PUBLIC TOILETS

COST EFFECTIVE SOLUTIONS

ENERGY EFFICIENT SOLUTIONS


SMART SOLUTIONS

SUSTAINABLE SOLUTIONS

CUSTOMIZED SOLUTIONS

ENVIRONMENTAL FRIENDLY SOLUTIONS

FAST DELIVERY SOLUTIONS

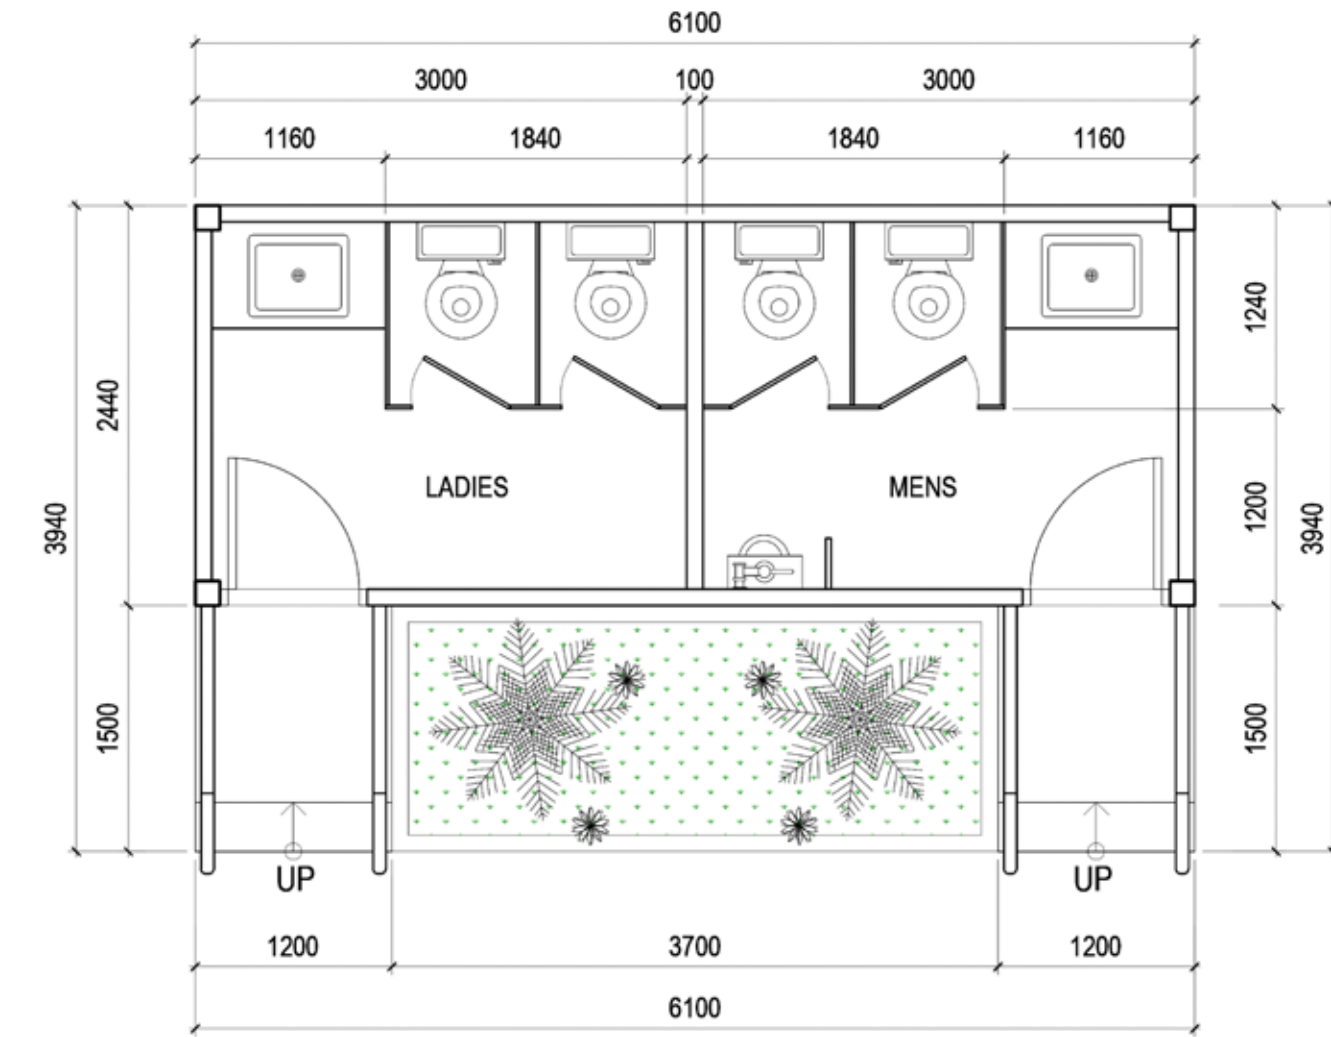

## FLOOR LAYOUT SCALE 1:50 MTS

RE-ALLOCATIVE SOLUTIONS

MODULAR SOLUTIONS

SUSTAINABLE SOLUTIONS

ENERGY EFFICIENT SOLUTIONS



**DCV Industries**

RE-ALLOCATIVE SOLUTIONS

COST EFFECTIVE SOLUTIONS

FAST DELIVERY SOLUTIONS

SMART SOLUTIONS

ENVIRONMENTAL FRIENDLY SOLUTIONS

MODULAR SOLUTIONS

CUSTOMIZED SOLUTIONS





## **DCV Industries**

P.O.Box-34895, Plot 80A4, ICAD-1

Musaffah, Abu Dhabi, UAE

Tel: +971 2 693 4300

Email: [enquiry@eifab.com](mailto:enquiry@eifab.com)

Website: [www.eifab.com](http://www.eifab.com)